



FASADE MOT NORD

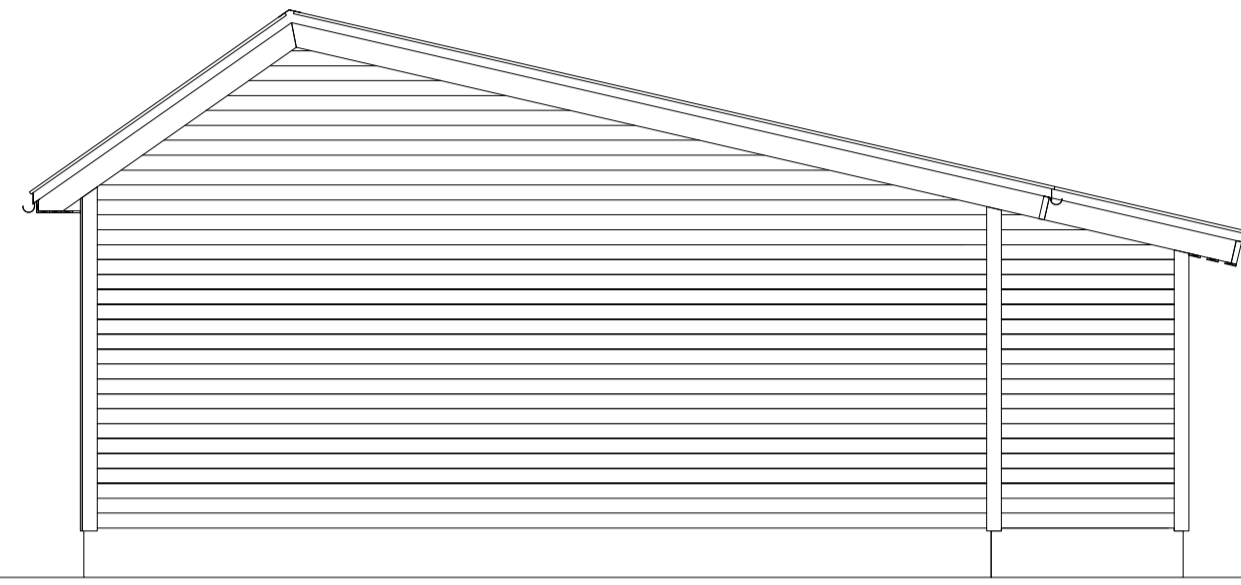


FASADE MOT VEST

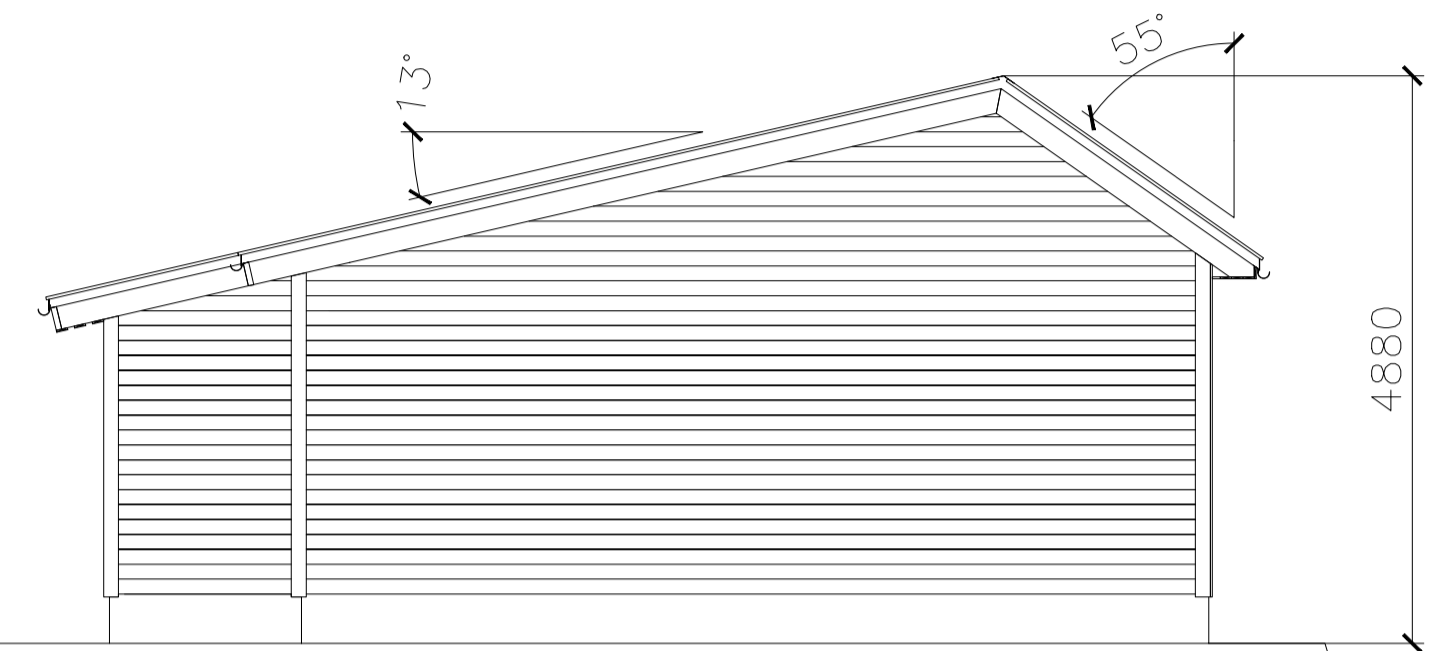


FASADE MOT ØST

40012

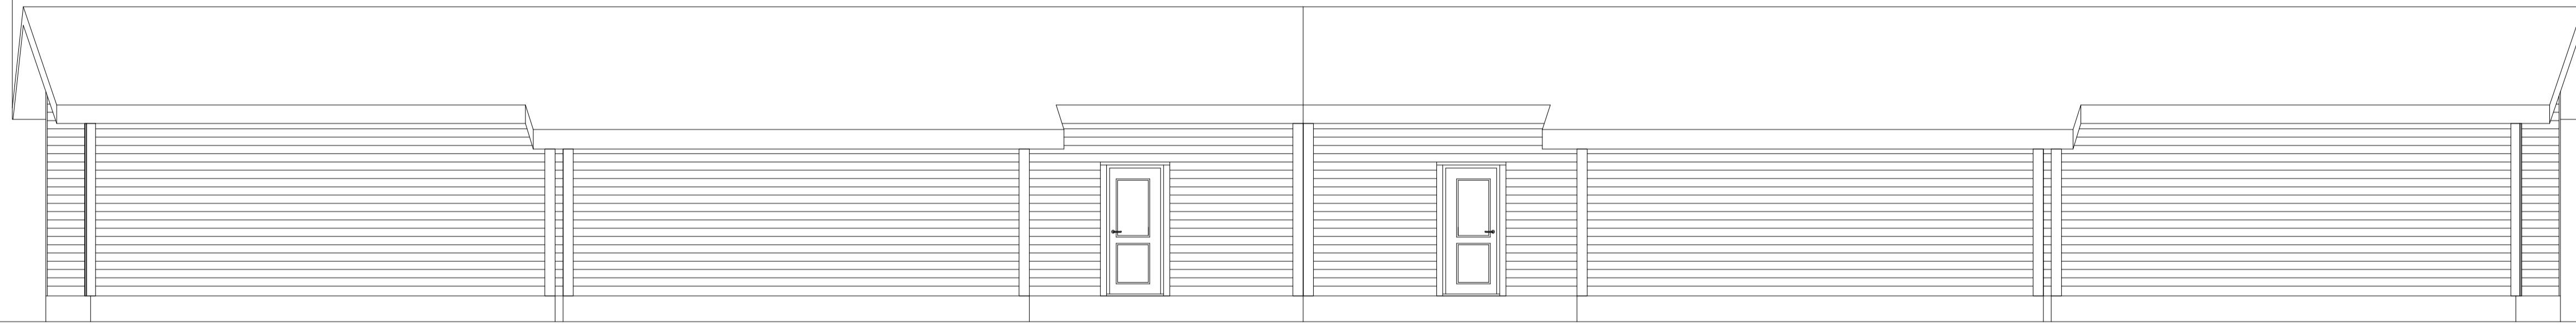

FASADE MOT SØR

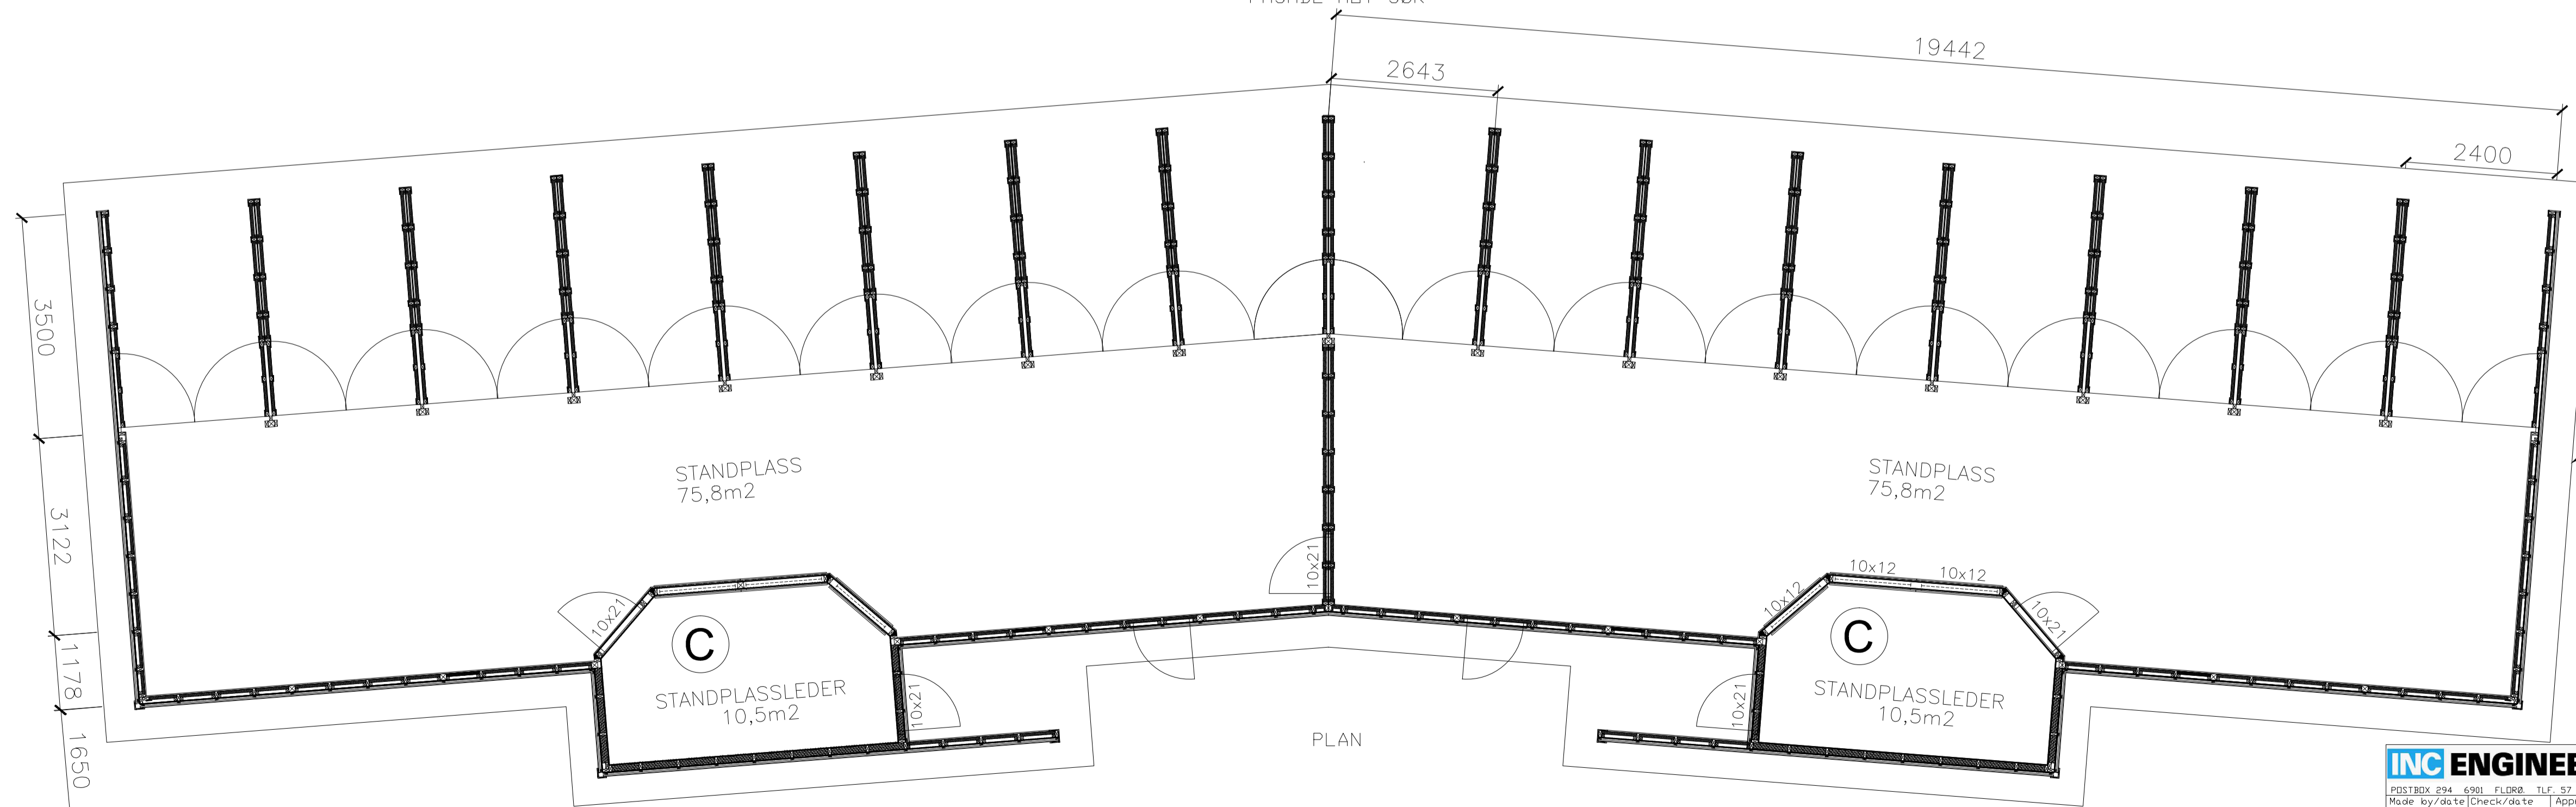

INC ENGINEERING AS SCALE 1:65

POSTBOK 294 4901 FLØRE TLF. 57 75 18 00 FAX 57 75 28 88

Made by/date Check/date Appr./date

RP/02.05.12

Client: GROVASTØLEN AS

Title: DFS 100/200 STANDPLASS FASADER

Dok.no.	Draa.no.	Rev.	Sheet
	12-205-1-061	0	— of —

Rev.	Date	Description	By	Check	Appr.	QA	Client
0	4612	Ferdigstilt for utsending	RP				